








Block Count:		Extra Blocks:	
Pallet A: 2		Pallet C: 1	
Pallet AP: 0		Pallet D: 0	
Pallet B: 2		Pallet E: 0	
Total Wall Area: 90.00 sft		2x0.5 = 0	3.5x1 = 0
		3x0.5 = 0	4x1 = 0
		4x0.5 = 0	5.5x1 = 0
		3x1 = 0	3x0.58 = 0
		4x1 = 0	Corner Blocks = 0
		4x2 = 0	2.25x0.5(3.25x0.5) = 0
		4x0.58 = 0	4x0.58 = 0
		5x1 = 0	2.5x1(4x1) = 0
		5x1.5 = 0	



PRELIMINARY WALL PROFILES SHOWN FOR CONCEPT APPROVAL AND PLANNING PURPOSES ONLY. DETAILED ENGINEERING REQUIRED PRIOR TO WALL CONSTRUCTION

CLIENT:	PROJECT:
DRAWN BY:	WALL:
DATE:	FILE:
MARCH 28, 2015	New Wall
SHEET NO:	Backyard
1 OF 1	

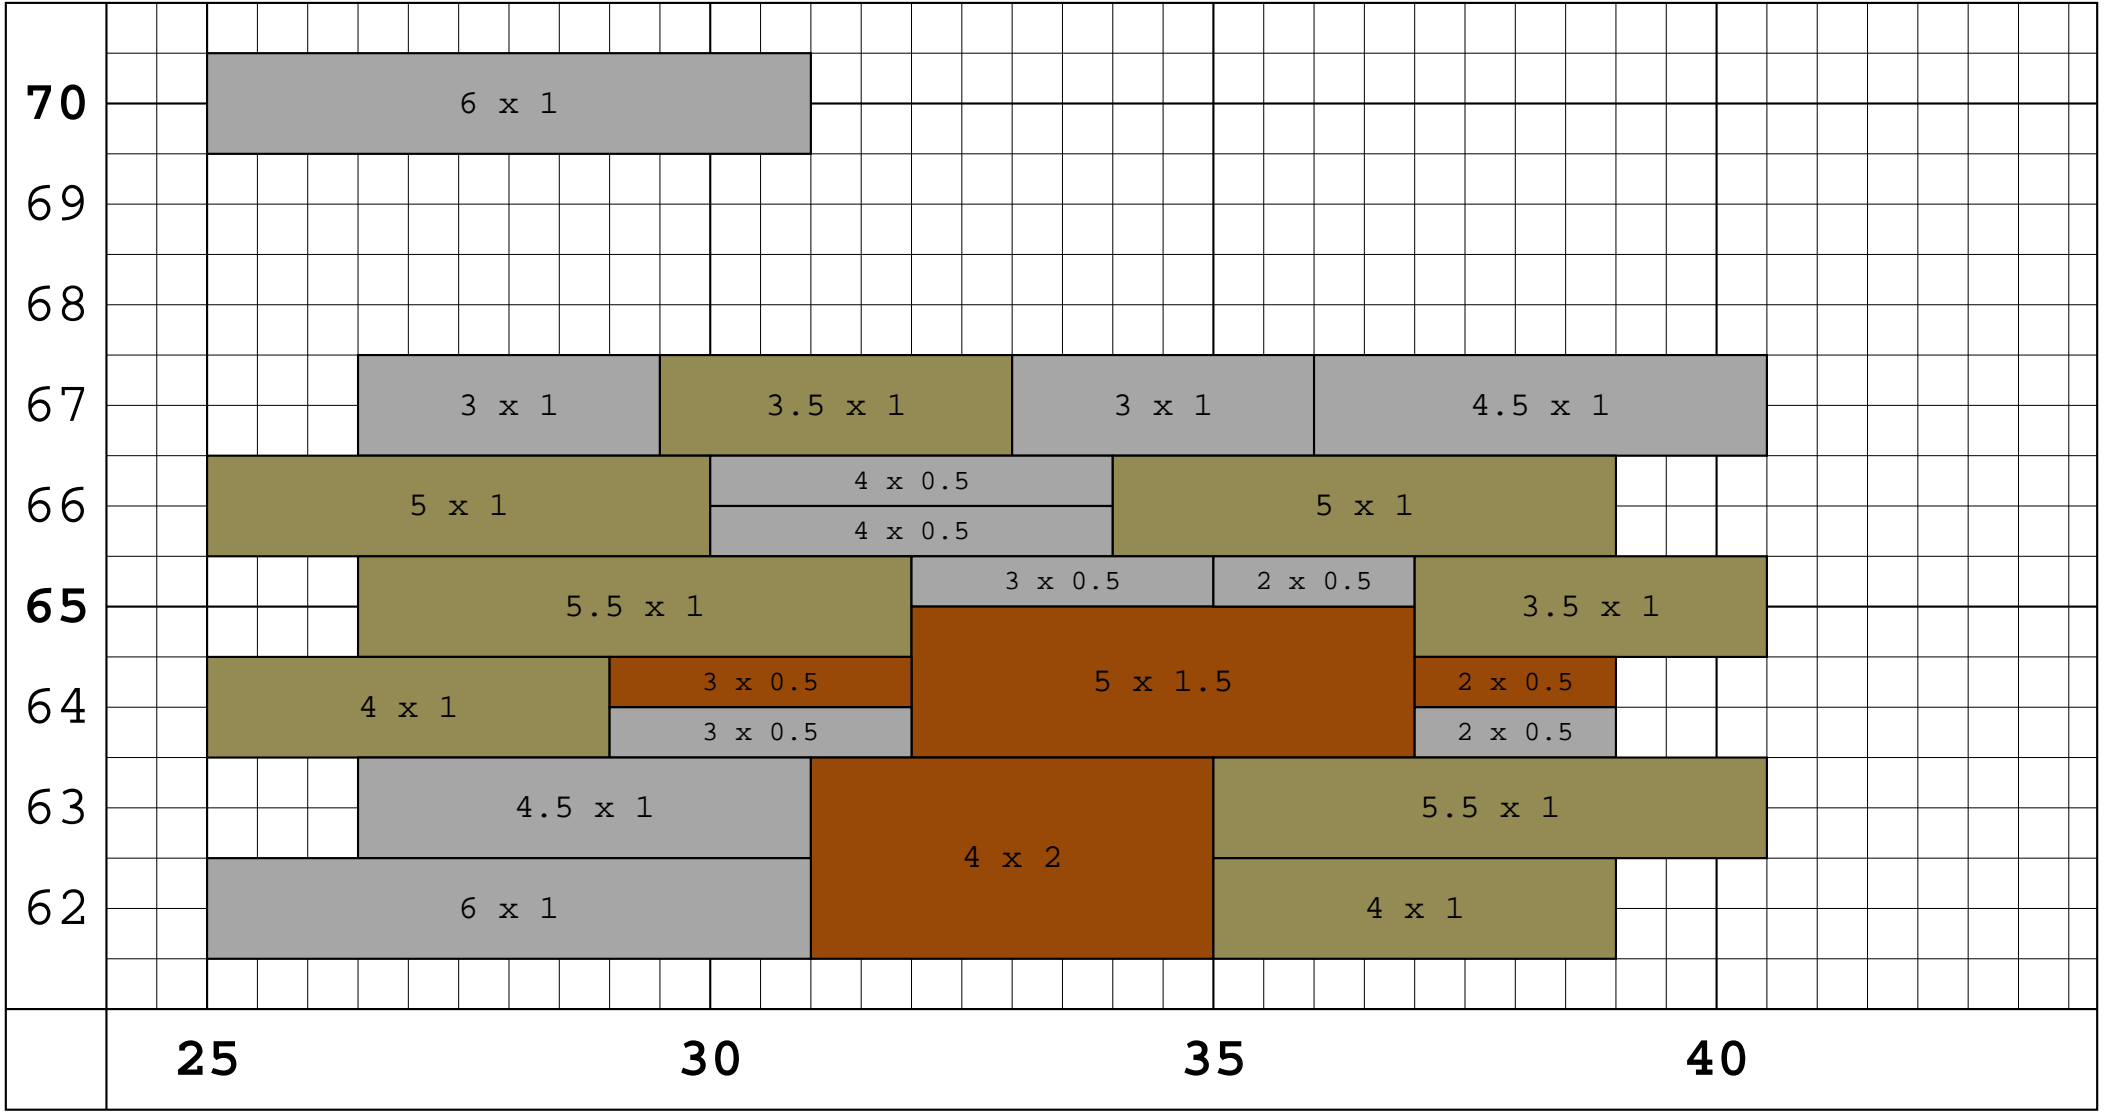